


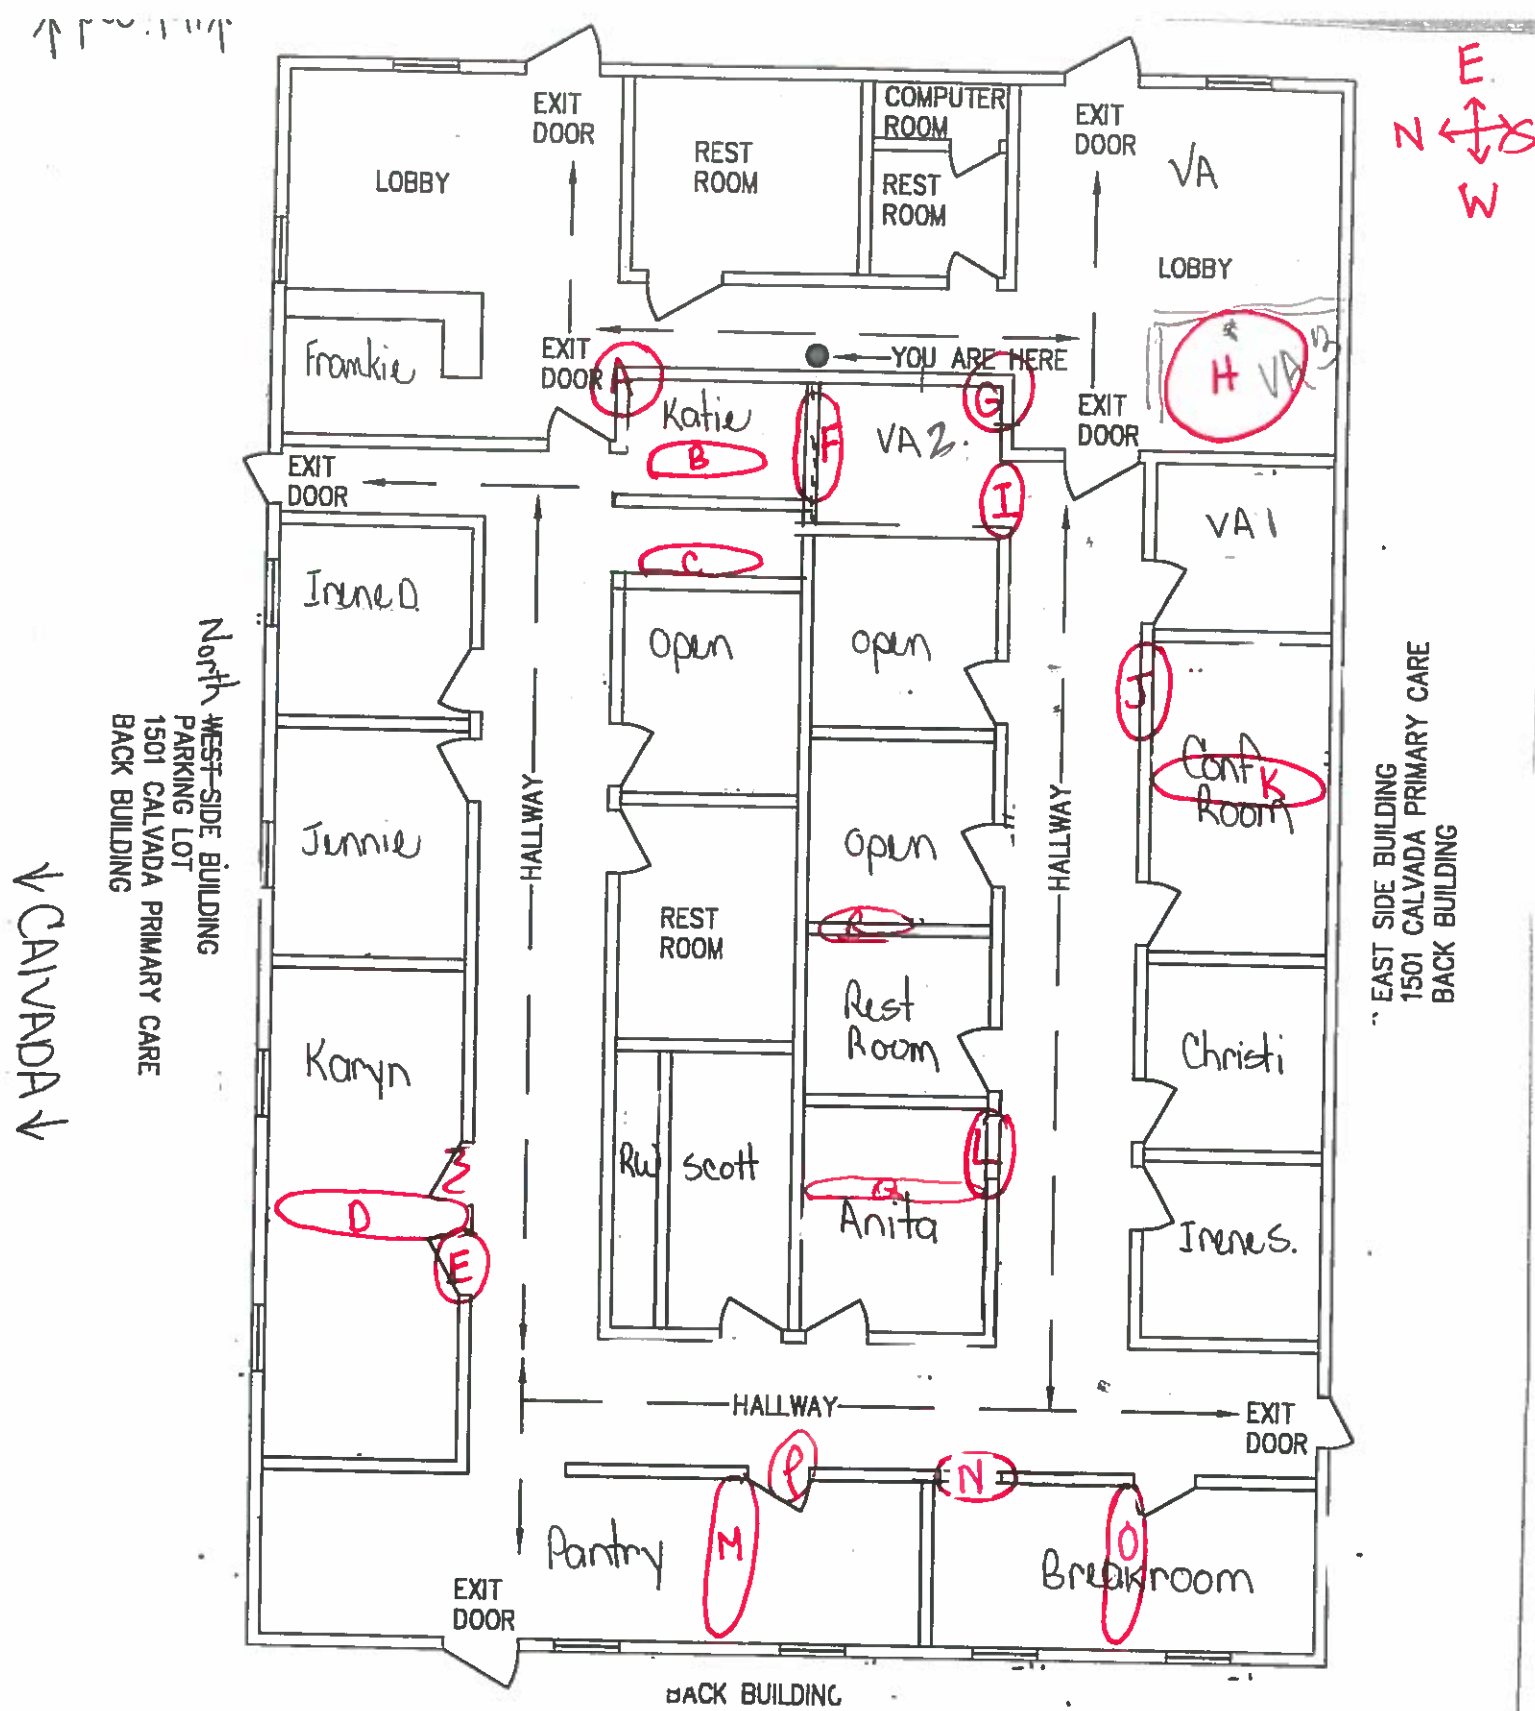

↓ CALVADA ↓

EVACUATION PLAN

SCALE: 1/8" = 1'-0"

↓ Pahump Valley Blvd ↓

HHS remodel:

1. Katie's office –
 - a. Make wall between her and VA solid. (F)
 - b. Open window already in wall facing Frankie's section (A)
 - c. Erect wall between Katie and copy/supply room at (B)
 - d. Remove counter
2. Copy/Supply room –
 - a. Tear down wall and move over 2 ft. into open room (C)
 - b. Outlet for copier and 2 other outlets
 - c. Light switch
3. Karyn –
 - a. Remove wall (D)
 - b. Wall off doorway (E)
4. Pantry –
 - a. Remove wall (M)
 - b. Wall off doorway (P)
 - c. Outlets for commercial refrigerator and 1 freezer and 1 refrigerator/freezer
 - d. Locked door
5. Break Room –
 - a. Remove wall (O)
 - b. Wall off doorway (N)
 - c. Add counter and sink with 2 electric outlets
 - d. Spot and plug for refrigerator/freezer
6. Anita –
 - a. Remove wall (Q)
 - b. Wall off doorway (L)
 - c. Check light switch location and lights
7. Conf Room –
 - a. Remove wall (K)
 - b. Remove door and make solid wall (J)
8. Extra A –
 - a. Wall off pass through in wall between this room and restroom (R)

9. VA 2 –

- a. Wall off one window (f there is two) (G)
- b. Add door to opening (I)
- c. Remove counter

10. VA 3

- a. Add 2 walls to make new office space

Other items:

- Blinds
- Fire extinguishers
- Light switch in Franchesca/waiting room area
- Separate light switch in Katie's office
- Tile in waiting rooms, hallways, food pantry, break room and RW waiting room
- Carpet in offices
- Interior painted
- Check ceiling tiles
- Exit signs
-